


MiTek USA, Inc.



USP DTB-TZ (OR EQUIVALENT) ATTACHED
PER HANGER MANUFACTURERS
INSTALLATION PROCEDURE TO MEET
DECK TENSION DEVICE REQUIREMENTS OF
THE INTERNATIONAL RESIDENTIAL CODE.

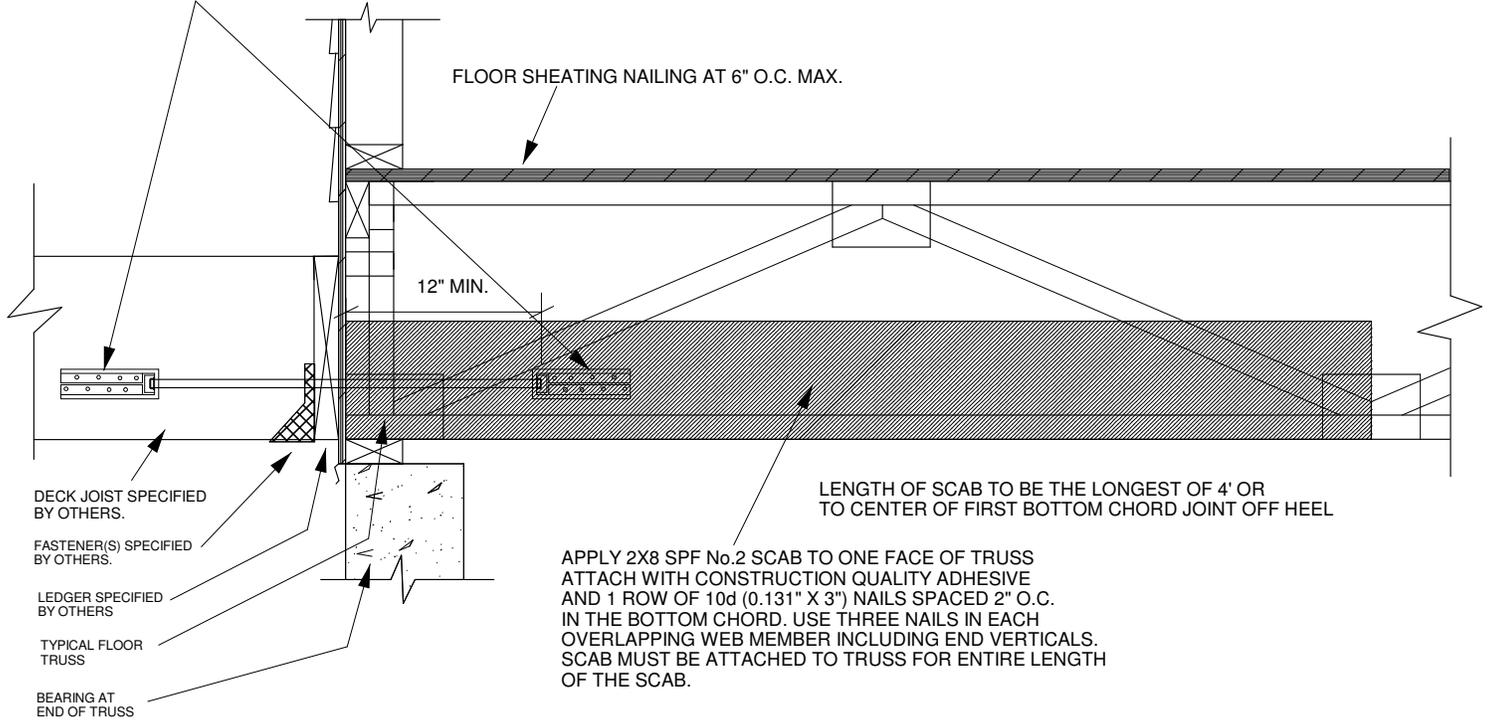

FLOOR SHEATHING NAILING AT 6" O.C. MAX.

12" MIN.

LENGTH OF SCAB TO BE THE LONGEST OF 4' OR
TO CENTER OF FIRST BOTTOM CHORD JOINT OFF HEEL

APPLY 2X8 SPF No.2 SCAB TO ONE FACE OF TRUSS
ATTACH WITH CONSTRUCTION QUALITY ADHESIVE
AND 1 ROW OF 10d (0.131" X 3") NAILS SPACED 2" O.C.
IN THE BOTTOM CHORD. USE THREE NAILS IN EACH
OVERLAPPING WEB MEMBER INCLUDING END VERTICALS.
SCAB MUST BE ATTACHED TO TRUSS FOR ENTIRE LENGTH
OF THE SCAB.

DECK JOIST SPECIFIED
BY OTHERS.

FASTENER(S) SPECIFIED
BY OTHERS.

LEDGER SPECIFIED
BY OTHERS

TYPICAL FLOOR
TRUSS

BEARING AT
END OF TRUSS