




THE PURPOSE OF THIS DETAIL IS TO ILLUSTRATE HOW TO PROPERLY SPACE 2' O.C. ROOF TRUSSES TO ALLOW FOR A 25 1/2" OPENING FOR A PULL DOWN ATTIC ACCESS.

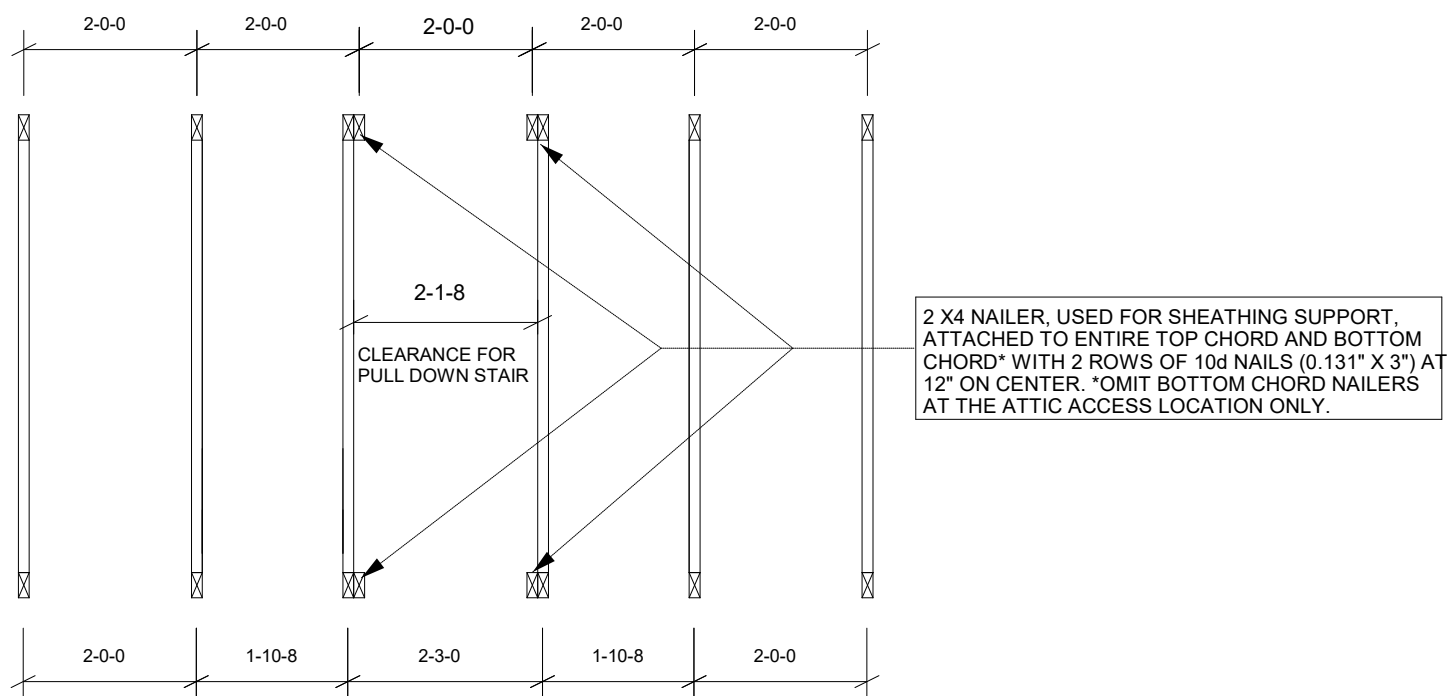

TRUSS LAYOUT DIMENSIONS
TRUSSES TO BE DESIGNED AT 24" O.C.